



FRONT VIEW


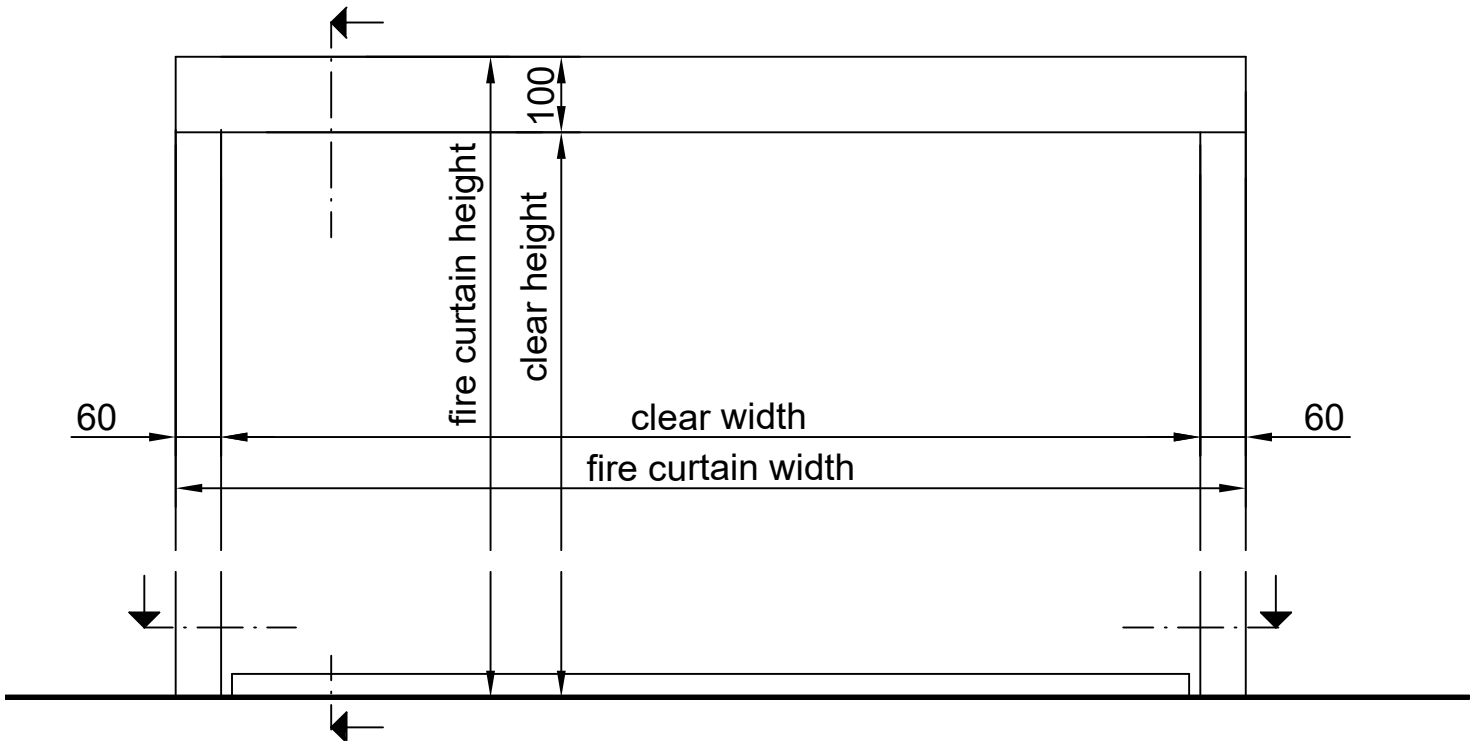


HORIZONTAL SECTION

Inside mounting

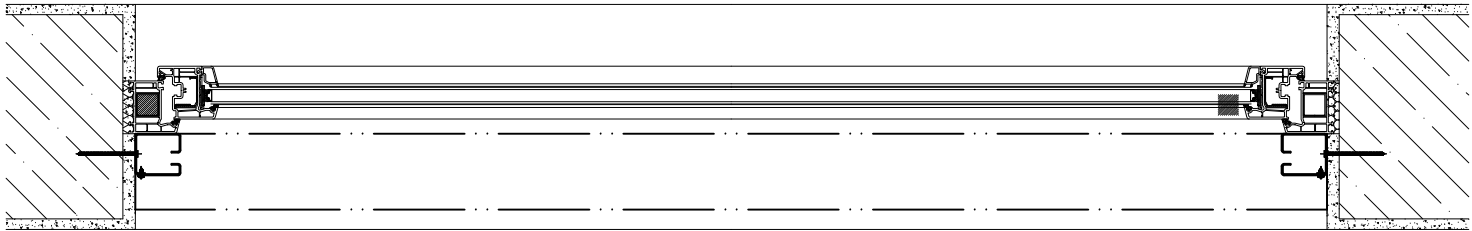


Wall mounting

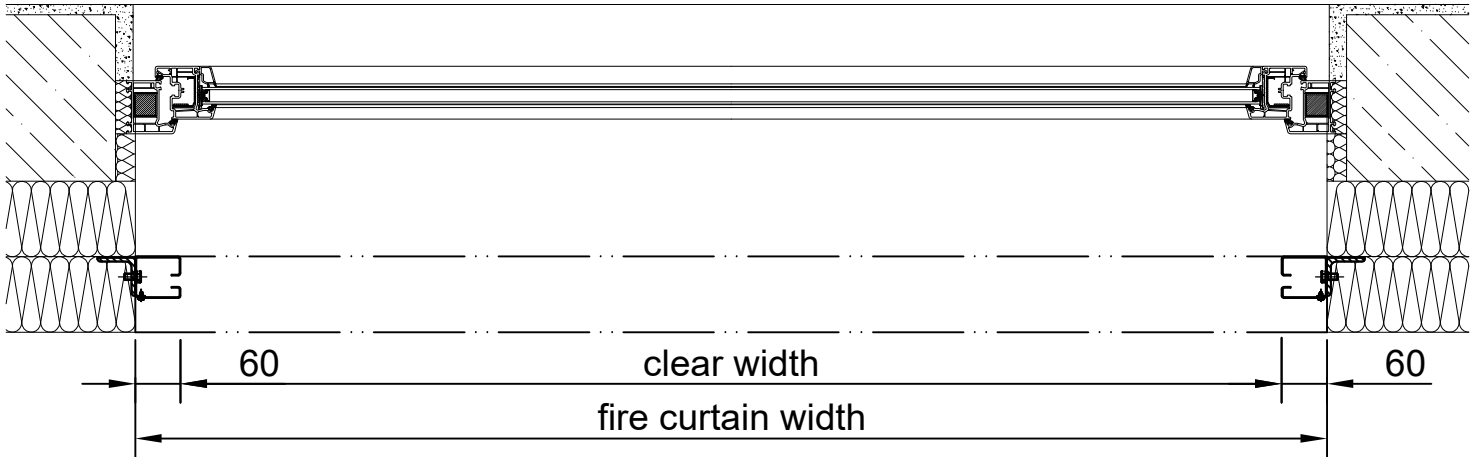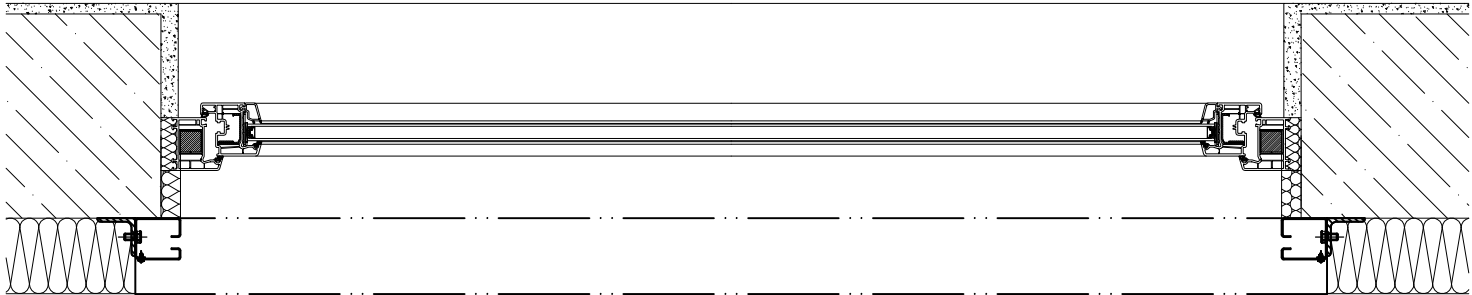


VERTICAL SECTION


Inside mounting

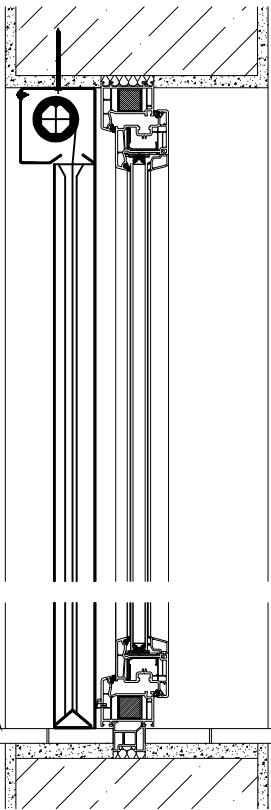

Wall mounting

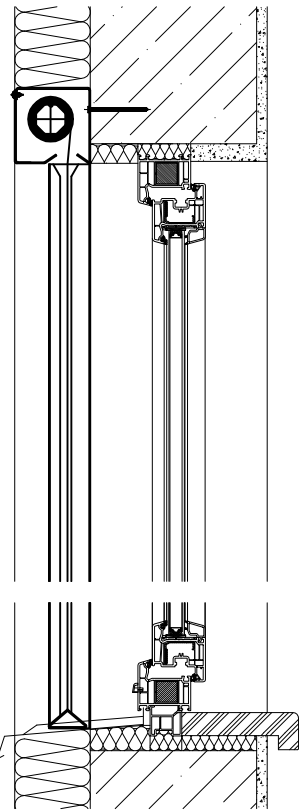


on the steel structure

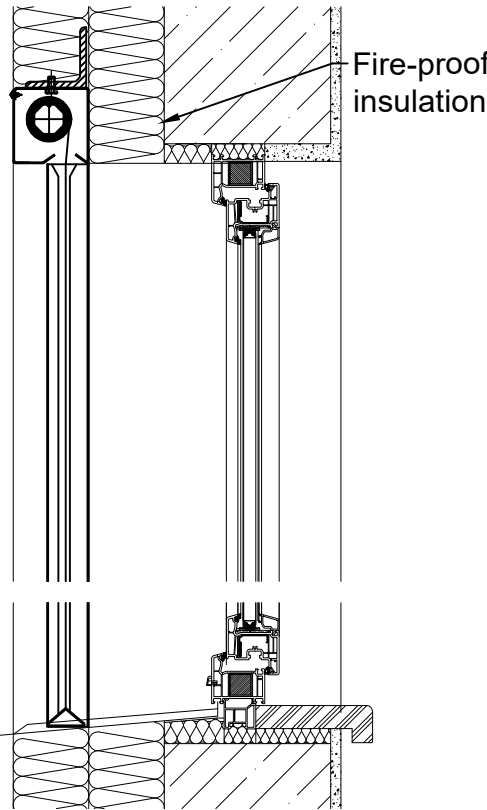

Fire-proof
parapet


HORIZONTAL SECTION

Guide bar detail, M 1:5

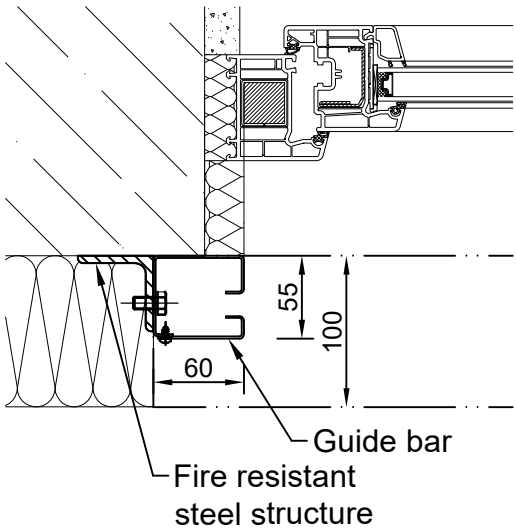

VERTICAL SECTION

Box detail, M 1:5

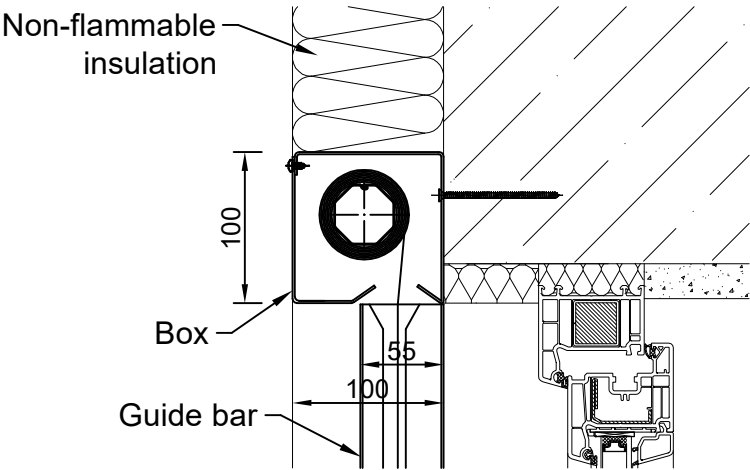

Notes:

- The dimensions of the box may vary depending on the overall dimensions of the product, must be verified with the manufacturer
- Visible parts of curtain are standard FeZn sheet metal, possible RAL surface treatment
- Curtain must be anchored to a fire-resistant supporting structure - it is not part of the delivery
- The box and guide bars must remain accessible from the front part

More information about the product FK ROLL MINI at: <https://fkservis.cz/produkty/fk-roll-mini>

		FK servis s.r.o. Přemyslova 745 273 06 Kladno - Libušín Česká Republika	Tel.: +420 312 672 900 e-mail: fkservis@fkservis.cz http://www.fkservis.cz	Date: 5.1.2023
				Pages: 1
Doc. no: 2.2 Version: 01	Title: Fire curtain FK ROLL MINI EW 30-C0 DP1 Sample drawing Box 100x100 mm	Scale: 1:10		
		Originator: Ing. Radek Lassig		
		Approved by: Bc. františek Kregl		