



FRONT VIEW


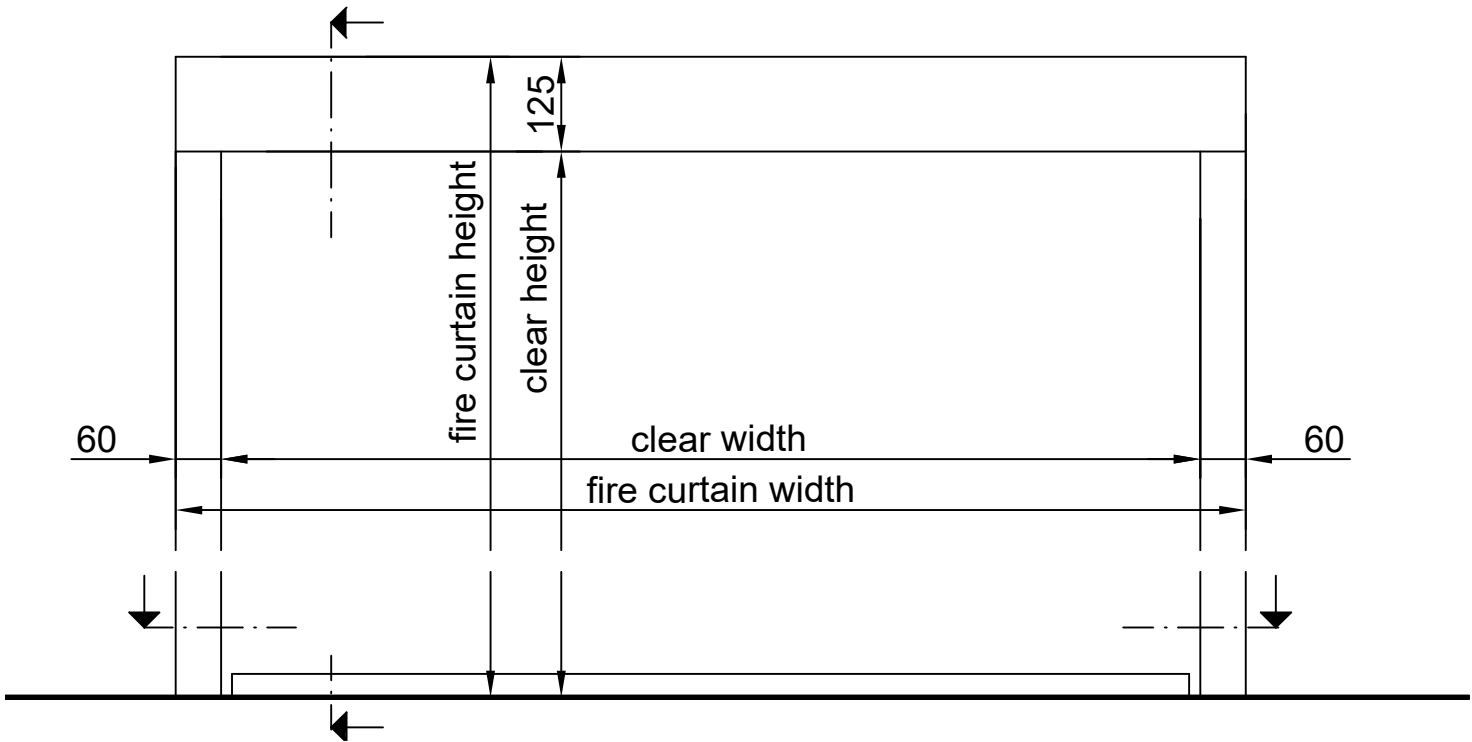


HORIZONTAL SECTION

Inside mounting

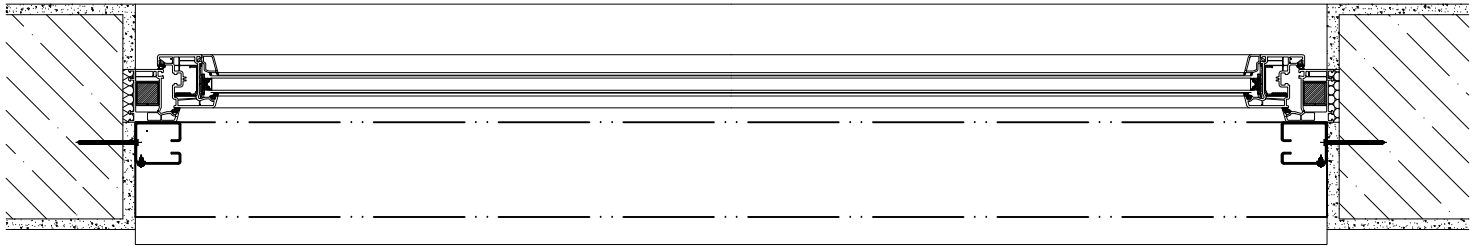


Wall mounting

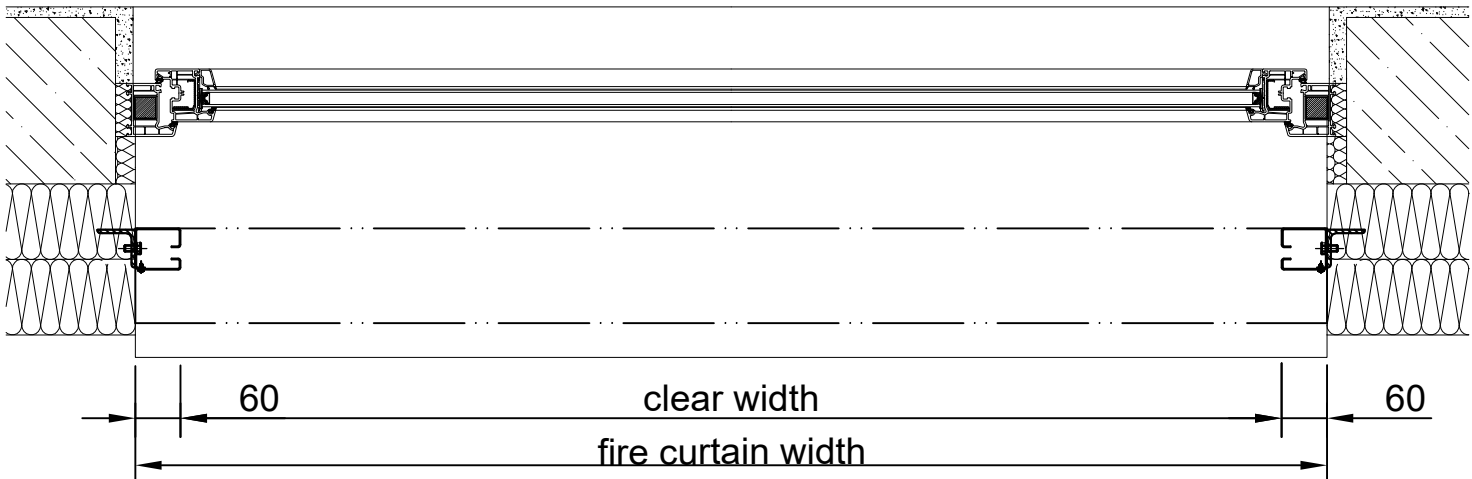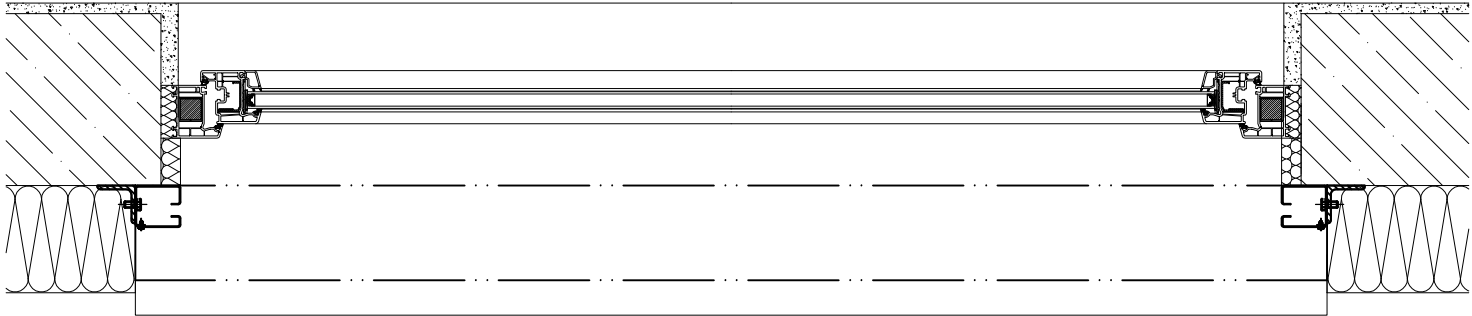


VERTICAL SECTION


Inside mounting

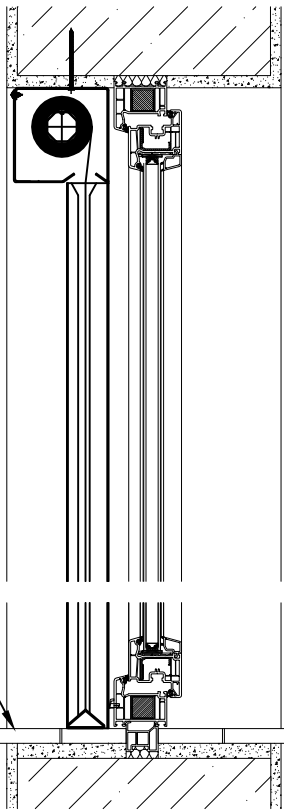

Wall mounting

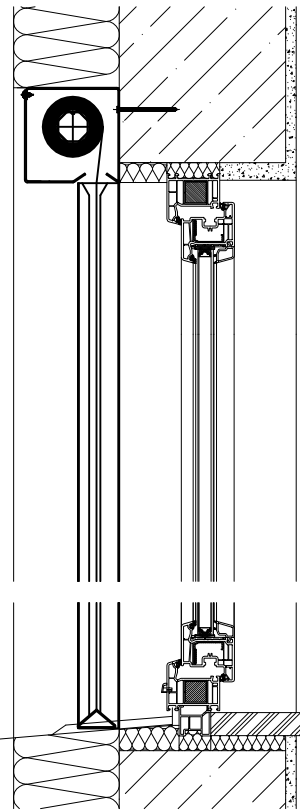

on the steel structure

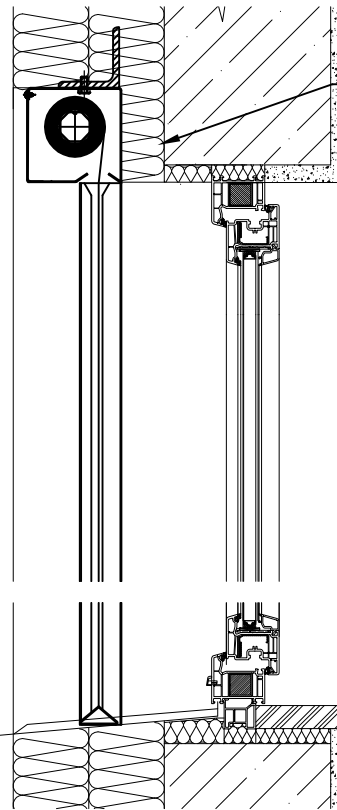


Fire-proof insulation

Fire-proof parapet


HORIZONTAL SECTION

Guide bar detail, M 1:5

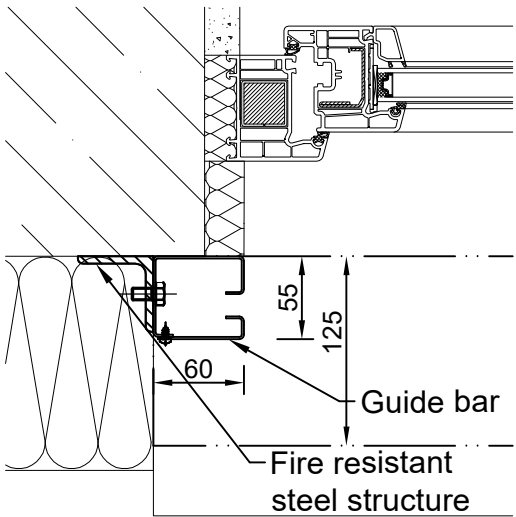

VERTICAL SECTION

Box detail, M 1:5

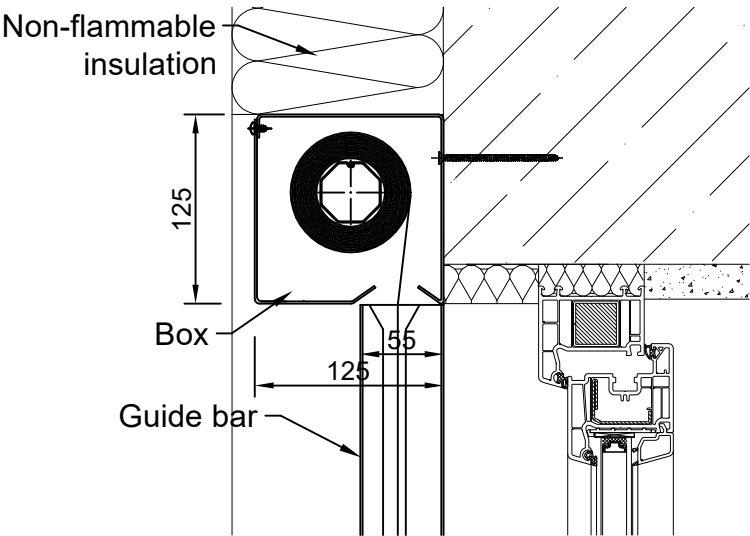

- Notes:
- The dimensions of the box may vary depending on the overall dimensions of the product, must be verified with the manufacturer
 - Visible parts of curtain are standard FeZn sheet metal, possible RAL surface treatment
 - Curtain must be anchored to a fire-resistant supporting structure - it is not part of the delivery
 - The box and guide bars must remain accessible from the front part

More information about the product FK ROLL MINI at: <https://fkservis.cz/produkty/fk-roll-mini>

		FK servis s.r.o. Přemyslova 745 273 06 Kladno - Libušín Česká Republika	Tel.: +420 312 672 900 e-mail: fkservis@fkservis.cz http://www.fkservis.cz	Date:	5.1.2023
				Pages:	1
Doc. no:	Title: Fire curtain FK ROLL MINI EW 30-C0 DP1	Sample drawing Box 125x125 mm		Scale:	1:10
2.4				Originator:	Ing. Radek Lassig
Version:				Approved by:	Bc. františek Kregl
01					